

Sanctuary

WEDDINGS PACKAGE
2024 - 2025



SANCTUARY
ADELAIDE ZOO



Welcome

Thank you for considering the Sanctuary for your upcoming wedding.

Welcome to Sanctuary, where we offer premier catering and event solutions across seven distinctive locations within the stunning Adelaide Zoo. Our flagship venue, the Sanctuary Adelaide Zoo Function Centre, embodies contemporary elegance while our beautiful lawns and unique spaces nestled among the natural habitats of the zoo's animals provide an unparalleled setting. With Sanctuary, every event is a promise of alluring experiences and unforgettable moments, meticulously crafted by our dedicated team.

Owned and operated by the multi-award-winning Blanco Horner Hospitality Group, Sanctuary boasts over four decades of innovative events. We pride ourselves on offering the highest quality, ethically sustainable cuisine, paired with premium services to ensure your special day is nothing short of perfection.

Through our partnership with Adelaide Zoo, we offer opportunities to enhance your event with bespoke encounters. Imagine the delight of your guests with giant panda sightings, tiger feeding sessions or intimate animal handling adventures, all adding a unique touch to your wedding celebration.

We invite you to explore our diverse wedding solutions and discuss how we can make your special day truly unforgettable.



Sanctuary

WEDDING PACKAGES

V = Vegetarian | VG = Vegan | GF = Gluten Free | DF = Dairy Free | NF = Nut Free



Wedding Packages

Menu Package A

\$170 PP

Celebration Cocktail Package
Wicks Estate beverage package - 5 hours

Menu Package B

\$170 PP

Entree, main and individual dessert or cheese platter
Wicks Estate beverage package - 5 hours

Menu Package C

\$185 PP

Antipasto platters, share platter main
(2 choices), cheese platter
Wicks Estate beverage package - 5 hours

Menu Package D

\$200 PP

Pre-dinner canapés, entree, choice main, individual dessert or cheese platter
Wicks Estate beverage package - 5 hours

Inclusions

All menu packages include the following:

Venue hire

Microphone and lectern

Cake table and cake knife

Gift table

Your wedding cake plattered Vittoria coffee and selection of tea

Menu tasting



Cocktail Menu

Celebration Dinner (4 Hours)

Heirloom beetroot tarte tatin, whipped ricotta, preserved lemon, chives v + nf

Sundried tomato pesto arancini, olive tapenade, lemon emulsion, basil v + gf

Chicken sando, pickled cabbage slaw, Thai chilli jam aioli df

Ponzu marinated tuna, toasted sesame aioli, chilli and wakame on nori

Beef burger, cheddar cheese, dill pickles, burger sauce nf

Sweet potato fritter, lemon emulsion, green mango and Thai herb salad vg + gf + df + nf

Seared rare beef, brioche, shitake mayo, kimchi, chive

Pork, fennel and caramelised apple sausage roll, tomato relish df + nf

SA poached prawn rillette, brioche torpedo roll, crispy fried shallot nf

DESSERTS

Key lime tart, marshmallow whip, dehydrated lime gf + nf

Chocolate hazelnut cannoli v

Crème brûlée doughnut, crème patisserie filling, torched brûlée nf

Additions

CANAPE OPTIONS

Additional canape

\$7.5 PER ITEM

Additional substantial canape

\$10 PER ITEM

FOOD / GRAZING STATIONS

POA





Dinner Menu

Entree Selection

Hummus, broad bean and green pea, crispy spiced tofu, preserved lemon, chive oil, flowers vg + nf

Raw kingfish, coconut cream, chilli oil, kaffir, finger lime df + nf + gf

Chicken leg galantine, shitake mushroom, candied orange, red vein sorrel gf + nf

Roasted pork belly, braised fennel, apple puree, watercress chimichurri df + nf + gf

Honey glazed duck breast, pickled pumpkin, date and almond couscous, duck fat jus gras df

Fresh burrata, oven dried tomato, pickled grapes, kalamata crumble, toasted focaccia nf + v

Pasta

Spinach and ricotta cannelloni, Napolitana sauce, arugula and parmesan salad v + nf

Casarecce pasta, slow cooked beef ragu, parmesan, parsley nf

Rigatoni pasta, mushroom cream sauce, parmesan, truffle oil v + nf

Pancetta and pea gnocchi, onion and parmesan cream sauce, chive nf + v

Main Course Selection

Salmon, vegetable and smoked speck cassoulet, dill, lemon cream sauce gf + nf

Oven roasted lemon thyme chicken Ballantine, spiced pumpkin puree, jus gras gf + nf

Lamb rump, compressed cucumber and herbed pearl couscous, sumac yoghurt nf

Honey glazed duck breast, pickled pumpkin, date and almond couscous, duck fat jus gras df

Roasted pork belly, celeriac mash, braised fennel, apple puree, watercress chimichurri gf + nf + df

Eye fillet, creamy olive oil pomme puree, bone jus gf + nf + df

ALL MAIN COURSES SERVED WITH SHARED

Savoy cabbage, heirloom radish, red pepper, parmesan and champagne vinegar gf + nf

Steamed broccolini, beans, lemon, infused garlic and chilli oil gf + nf + gf

Dessert Selection

Chocolate marquise, salt and pepper strawberries, chocolate wafer, creme fraiche nf

Coconut and white chocolate ganache, fresh grapes, lime, yuzu dehydrated meringue gf + nf

Red wine poached pear, salted caramel cremeux, biscoff crumble, pear crisp nf

Honey and wattle seed cheesecake, ginger shortbread, Davidson plum nf

Cheese Plate, Onkaparinga Brie or Alexandria Cheddar, Quandong paste, toasted fruit loaf

INCLUDES

Freshly brewed Vittoria coffee and a selection of boutique teas





Menu Pricing

Menu Upgrades Pricing

Share Platter (mains) - two choices	+ \$12 PP
Choice entree - per choice	+ \$10 PP
Choice mains - per choice	+ \$12 PP
Choice dessert - per choice	+ \$10 PP
Alternate drop - per choice	+ \$10 PP



Additions

CHILDREN'S MEAL (10 YEARS AND UNDER)	\$45 PP
Includes main course, dessert and beverages	
CHEESE PLATTERS	\$18 PP
Plattered selection of 2 local cheeses, lavosh and accompaniments	
HAIGH'S CHOCOLATE SLAB	\$400 PER SLAB
3kg of South Australian couverture chocolate	
We provide a hammer and chisel for your guests to chip off their own piece of decadence	



“The service at the Sanctuary was impeccable. Staff were absolutely lovely and incredibly polite.”

SUSAN



“Great venue with terrific atmosphere, view and convenient location.”

HUNTER

Beverage Packages

Wick's Estate Package

Wicks Estate Sparkling Chardonnay Pinot Noir

Wicks Estate Sauvignon Blanc

Wicks Estate Pinot Rosé

Wicks Estate Shiraz

Coopers Pale Ale, Coopers Dry, Peroni Nastro Azzurro

The Hills Cider

Soft drinks, orange juice, water

Bremerton Package

+ \$12 PP

The Lane 'Lois' Blanc de Blancs

Bremerton 'Betty & Lu' Sauvignon Blanc

Bremerton 'Racy' Rosé

Bremerton 'Tamblyn' Cabernet, Shiraz, Malbec, Merlot

Coopers Pale Ale, Coopers Dry, Peroni Nastro Azzurro

The Hills Cider

Soft drinks, orange juice, water



Icons of SA Package

\$26 PP
SELECT ONE WHITE + ONE RED

SPARKLING

Wicks Estate Vintage 'Pamela' Chardonnay Pinot Noir, Adelaide Hills

WHITE

Pikes 'Traditionale' Riesling, Clare Valley

The Lane 'Block 10' Sauvignon Blanc, Adelaide Hills

'Block 1A' Chardonnay, Adelaide Hills

RED

Robert Oatley Signature Series 'GSM' Grenache Shiraz Mourvèdre, McLaren Vale

Hentley Farm 'Villain & Vixen' Shiraz, Barossa Valley

Rymill 'The Companions' Cabernet Franc, Coonawarra

Coopers Pale Ale, Coopers Dry, Peroni Nastro Azzurro, The Hills Cider

Soft drinks, orange juice, water

Cocktail Hour

FROM \$14 PP | SELECT TWO

Aperol Spritz

Gin and Tonic

Campari and Soda

Pimms

Spirits Bar

\$6 PP

Under 100 guests POA

Fully serviced spirits bar, complete with mixers, in conjunction with a Beverage Package

Opened and served after main course only until 30 mins prior to completion of event

Client supplied (3 varieties)

Security

Security is provided for all evening events at Sanctuary Adelaide Zoo and is charged at \$60.00 per hour. Security commences 30 minutes prior to your event and remain until your last guest has left. Please enquire about security requirements for all other locations through out the Adelaide Zoo.



Weddings

INFORMATION

BLANCO WEDDINGS & SANCTUARY



Location

Sanctuary is located in the beautiful Adelaide parklands. With Botanic Park and the Adelaide Botanic Garden on our doorstep, you have a wonderful back drop for photography.

DISTANCE

Airport: 20 min by car/taxi

Bus Local: 10 min walk

Bus Interstate: 10 min by car/taxi

Train Station: 15 min walk

Tram: 15 min walk

PARKING

— Metered parking (subject to change)

P Multi level car parks

INFORMATION


Sanctuary entrance via Plane Tree Drive Traffic Plane Tree Drive is a one way public road

Deliveries Via loading zone off Plane Tree Drive by appointment


BLANCO VENUES

S Sanctuary Adelaide Zoo

B Botanic Gardens Restaurant, Kiosk and Cafe

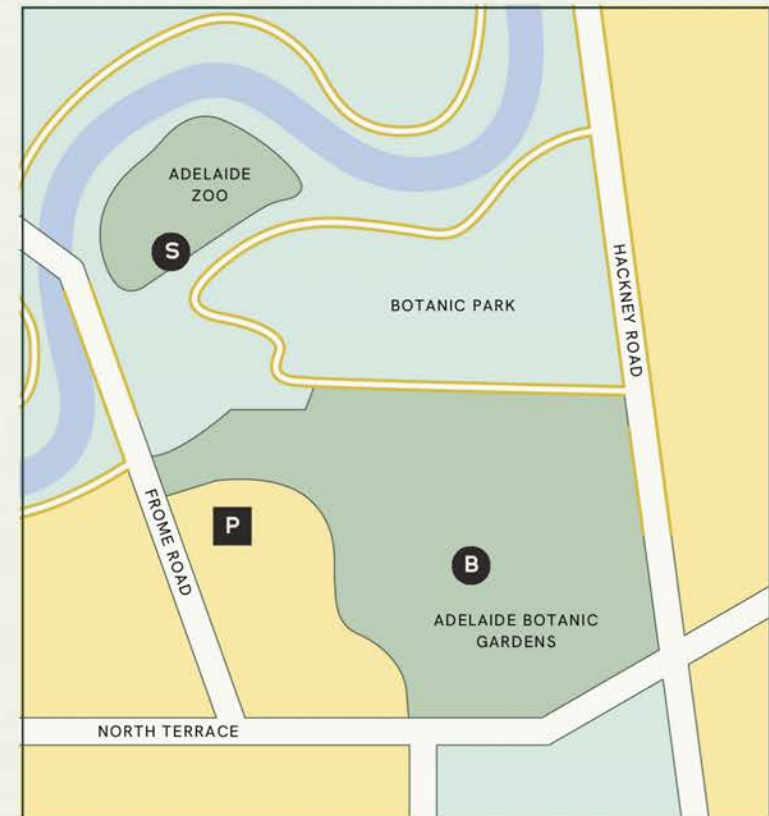

First Floor

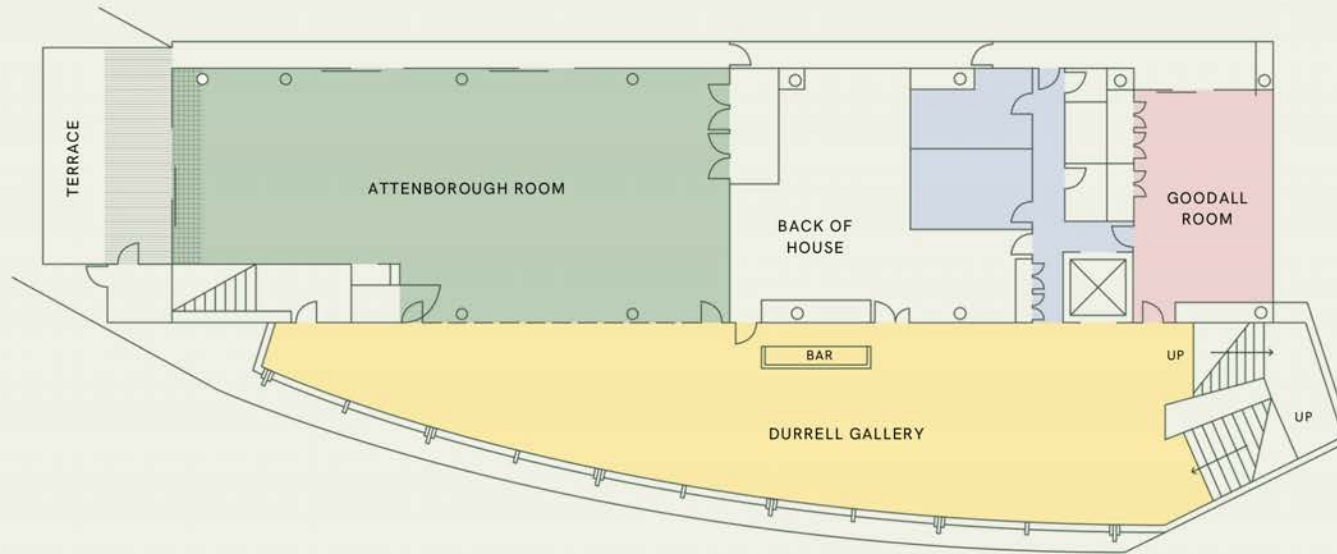

Floor Plan

Seating capacities represents maximum numbers with allowance for a lecturn only.


Set-up, display, staging, dance floor, entertainment and audio visual requirements will reduce capacities.

Subject to numbers and catering, room hire charges may be applicable.

Room diagrams are not to scale.

Scaled floorplans available upon request.

Room	Dimensions L X W (m)	Area (m2)	Ceiling Height (m)	Round Tables (10 Guests)	Long Tables (10 Guests)	Cocktail
Attenborough Room	27 x 9/11	286	3.8	240	260	280
Durrell Gallery	45 x 9/2	335	3 / 3.58	100	-	250
Goodall Room	10 x 6.6	66	3.8	40	40	60

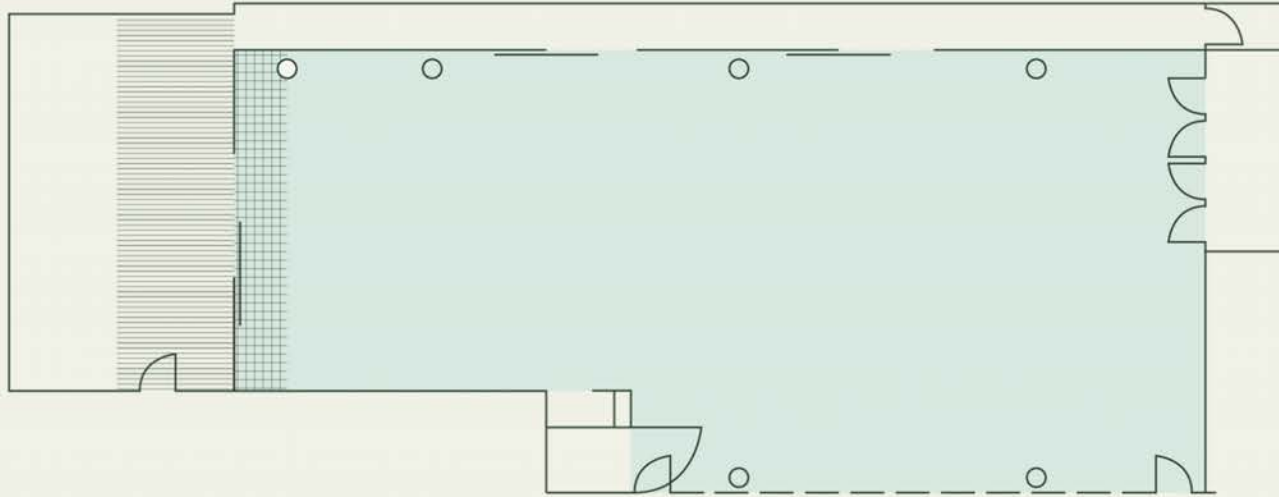

Attenborough Room

A large space featuring floor to ceiling windows on the north and west aspects, with doors leading to the outside terrace and views across the Adelaide Zoo. The in-house sound system for speeches is throughout the room, ensuring your guests do not miss a word.

Seating capacities represents maximum numbers with allowance for a lecturn only.


Set-up, display, staging, dance floor, entertainment and audio visual requirements will reduce capacities.

Subject to numbers and catering, room hire charges may be applicable.

Room diagrams are not to scale.

Scaled floorplans available upon request.

Dimensions L X W (m)	Area (m ²)	Ceiling Height (m)	Round Tables (10 Guests)	Long Tables (10 Guests)	Cocktail
27 x 9/11	286	3.8	240	260	280

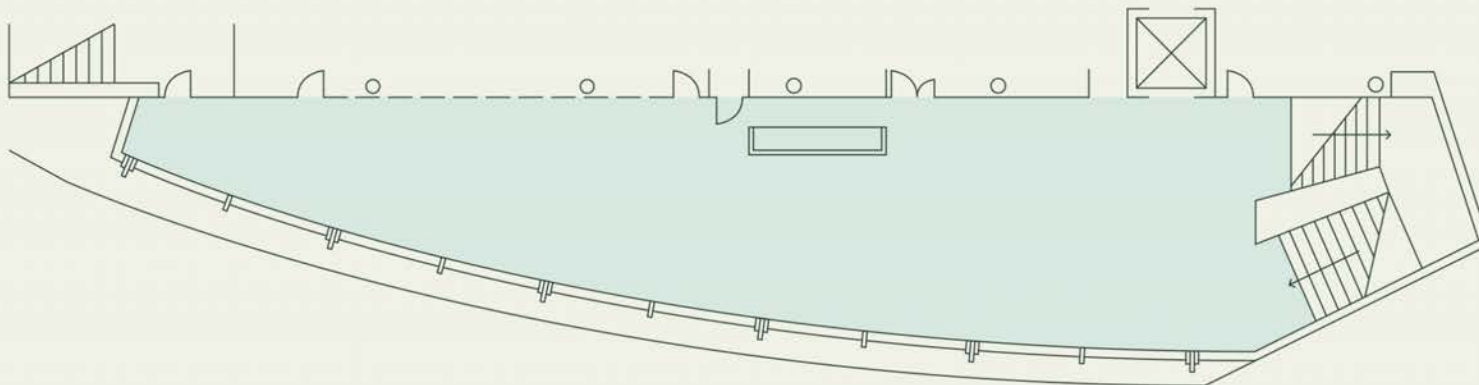

Durrell Gallery

Inclusive in Above Room Hire With a full -length window taking in views across Botanic Park and a tranquil water feature. This space is perfect for pre-wedding drinks and canapés. Dance the night away on the Durrell Gallery's polished concrete floor.

Seating capacities represents maximum numbers with allowance for a lecturn only.

Set-up, display, staging, dance floor, entertainment and audio visual requirements will reduce capacities.

Subject to numbers and catering, room hire charges may be applicable.

Room diagrams are not to scale.

Scaled floorplans available upon request.

Dimensions L X W (m)	Area (m ²)	Ceiling Height (m)	Round Tables (10 Guests)	Long Tables (10 Guests)	Cocktail
45 x 9/2	335	3/3.58	100	-	250

Goodall Room

A quiet bridal retreat with a small private terrace overlooking the Giant Panda enclosure. You will be looked after by your own designated staff member throughout the evening.

Dimensions L X W (m)	Area (m ²)	Ceiling Height (m)	Round Tables (10 Guests)	Long Tables (10 Guests)	Cocktail
10 x 6.6	66	3.8	40	40	60


Seating capacities represents maximum numbers with allowance for a lecturn only.

Set-up, display, staging, dance floor, entertainment and audio visual requirements will reduce capacities.

Subject to numbers and catering, room hire charges may be applicable.

Room diagrams are not to scale.

Scaled floorplans available upon request.

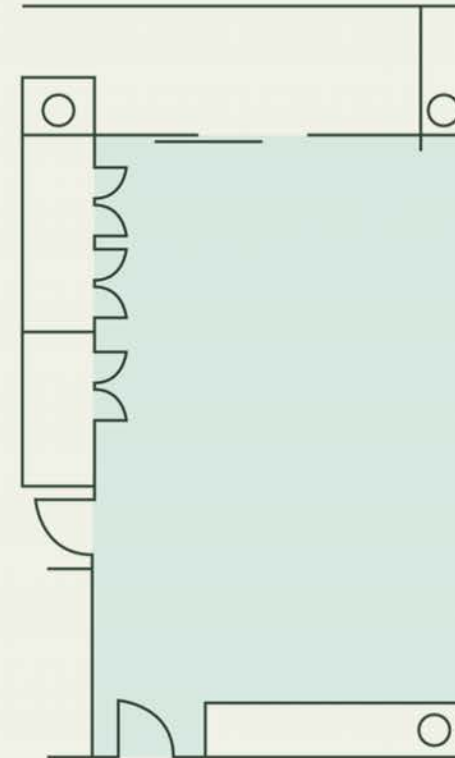

Contact

Sanctuary

Austinn Horner - Venue & Events Manager

events@sanctuaryadelaidzoo.com.au

(08) 8230 1313

sanctuaryadelaidzoo.com.au

